


FOR REVIEW ONLY -
NOT FOR
CONSTRUCTION

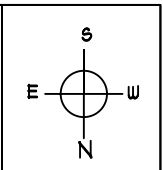

DATE: 9/25/12
REV: 9/27/12
10/4/12

FIRST FLOOR PLAN
SCALE: 1/4" = 1'-0"

ETNA LIBRARY
ADDITION
HANOVER, NH

FIRST FLOOR PLAN
1/4" = 1'-0"

SPRINGPOINT, INC.
39 HOLMESWOOD DR SANDOWN, NH 03873
603 313-6683 SPRINGPOINTDESIGN.COM



FOR REVIEW ONLY -
NOT FOR
CONSTRUCTION

10 (VERIFY ON SITE) $\frac{12}{12}$

1'-10"

10'-4"
MEASURED ON SITE

FINISH FLOOR- EXISTING LIBRARY

6 5/8"

8'-0"

NORTH ELEVATION
1/4" = 1'-0"

DATE: 9/25/12
REV: 9/27/12
10/4/12

NORTH ELEVATION


SCALE: 1/4" = 1'-0"

ETNA LIBRARY
ADDITION
HANOVER, NH

SPRINGPOINT, INC.
39 HOLMESWOOD DR SANDOWN, NH 03813
603 313-6683 SPRINGPOINTDESIGN.COM

A5.0

FOR REVIEW ONLY
NOT FOR
CONSTRUCTION

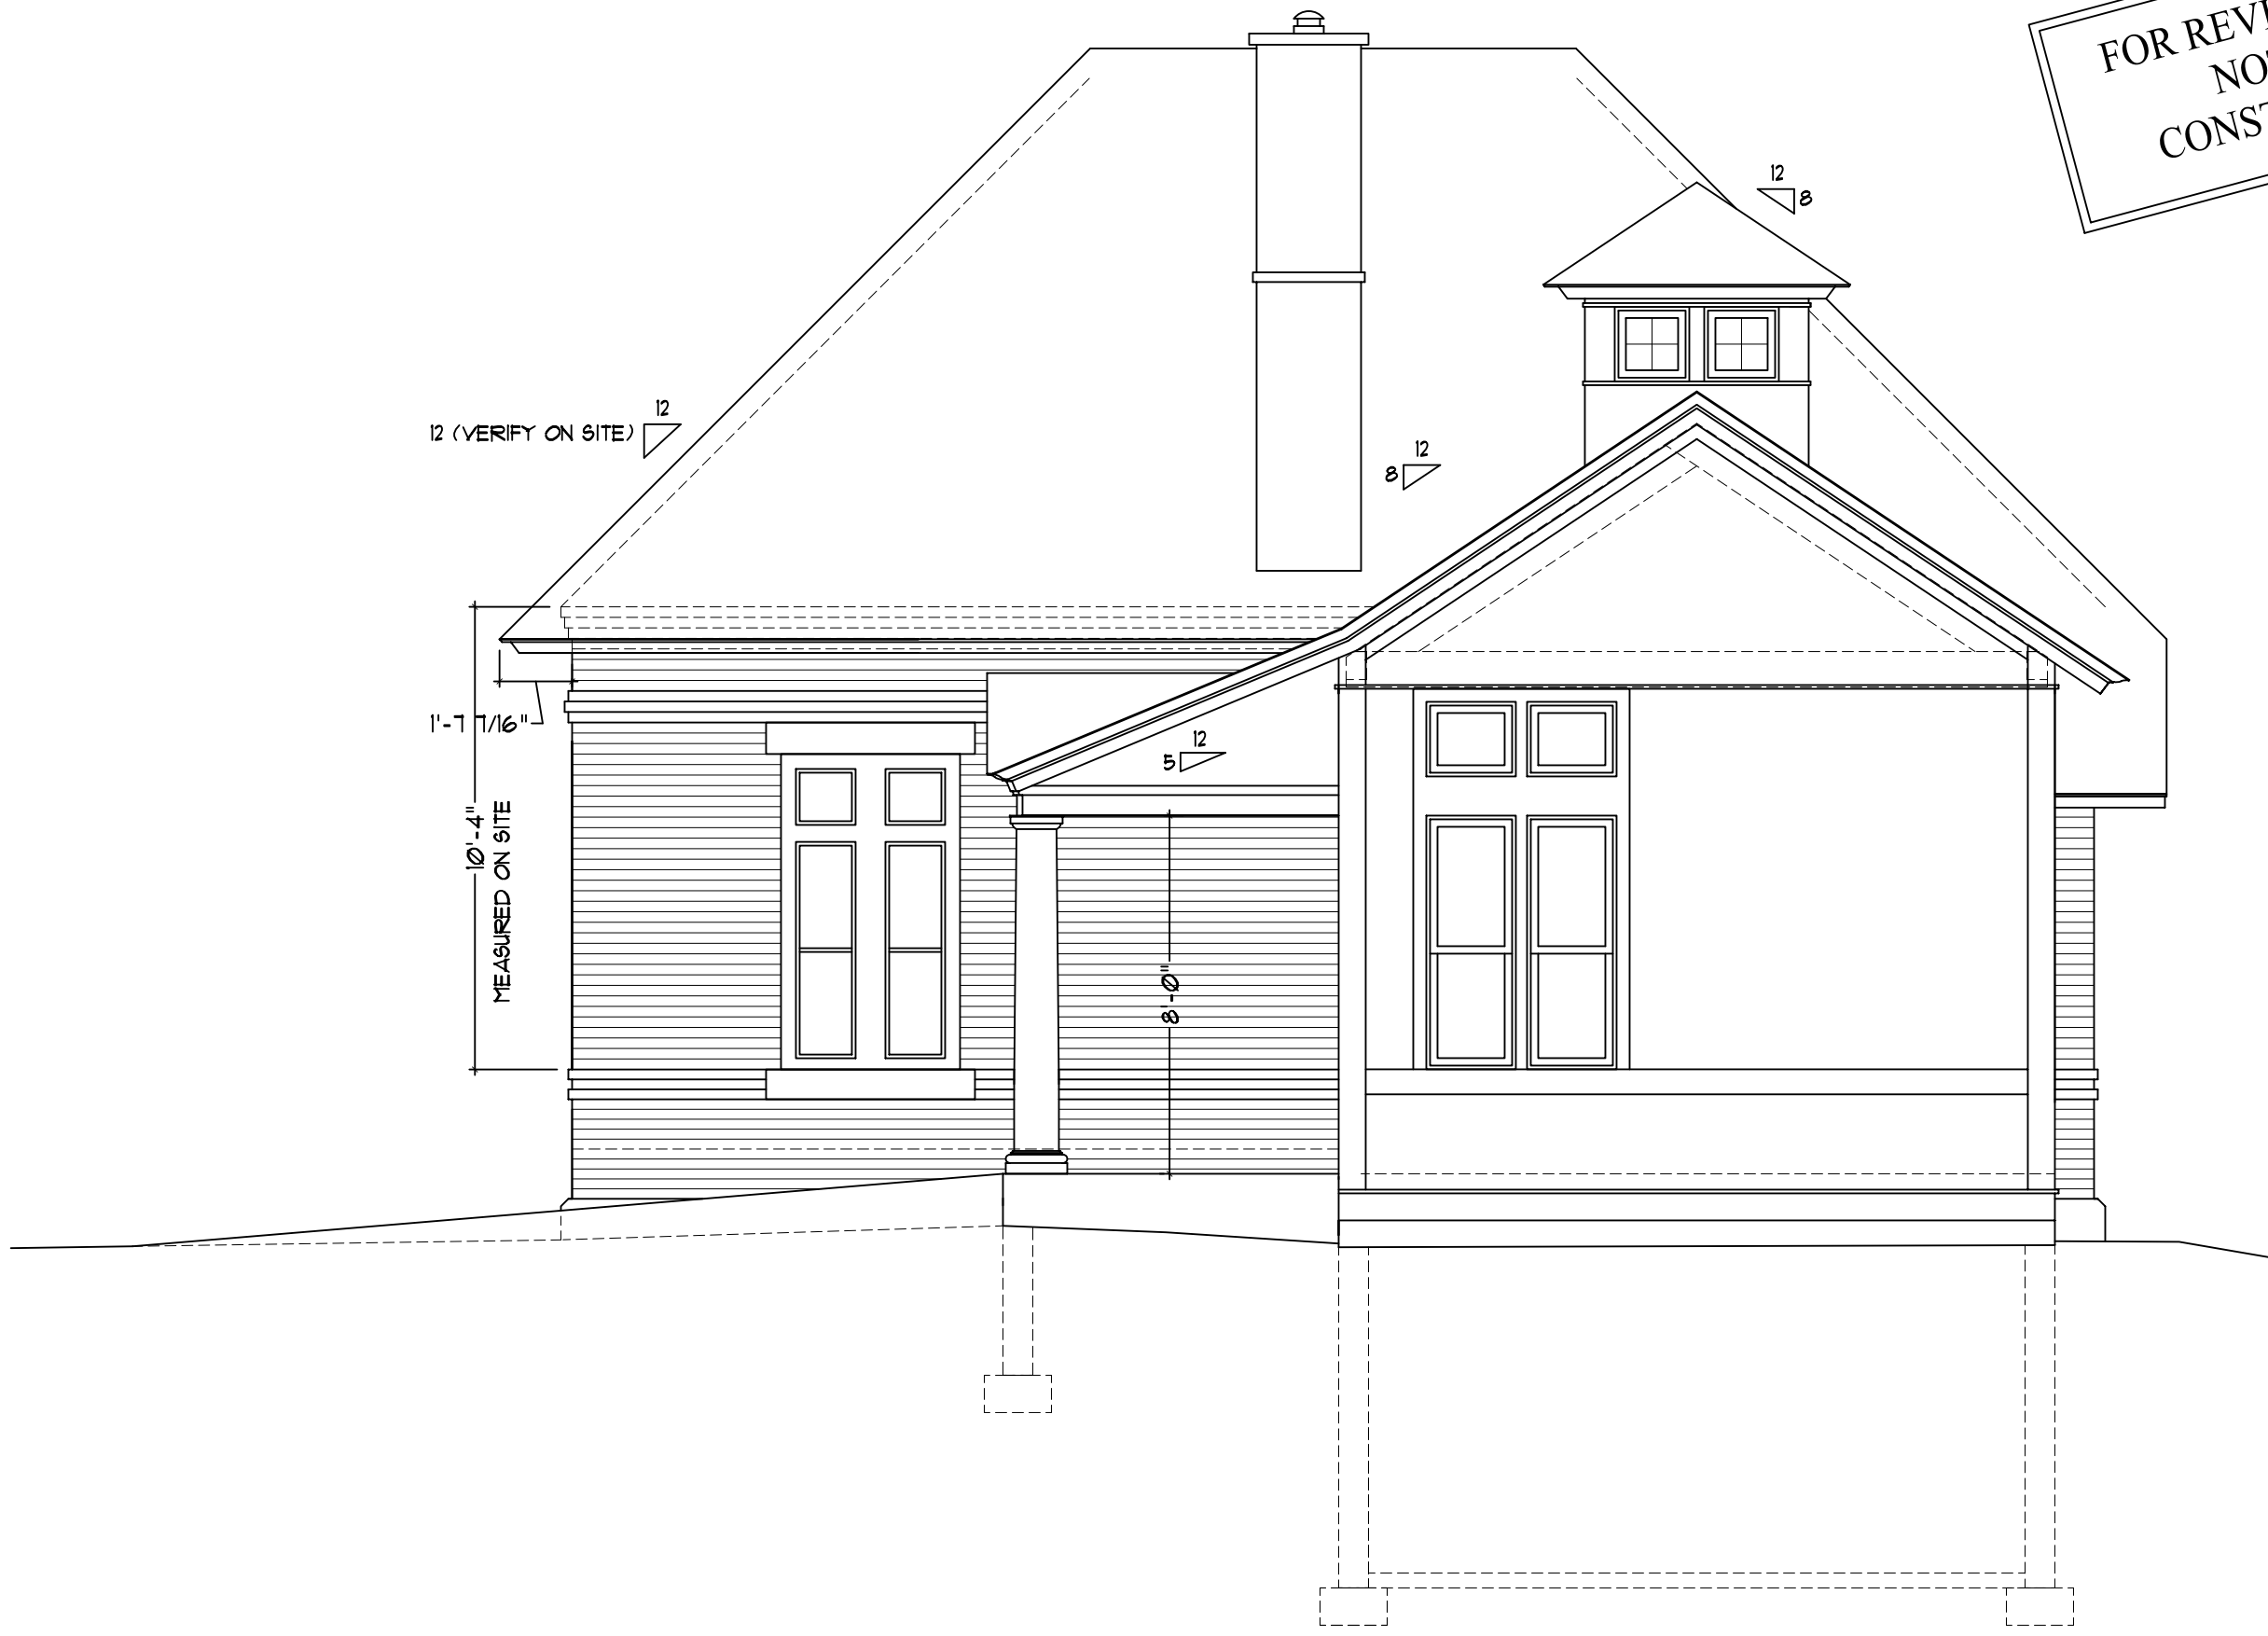

DATE: 9/25/12
REV: 9/27/12
10/4/12


WEST ELEVATION

SCALE: 1/4" = 1'-0"

ETNA LIBRARY
ADDITION
HANOVER, NH

SPRINGPOINT, INC.
39 HOLMESWOOD DR SANDOWN, NH 03873
603 313-6683 SPRINGPOINTDESIGN.COM

WEST ELEVATION
1/4" = 1'-0"

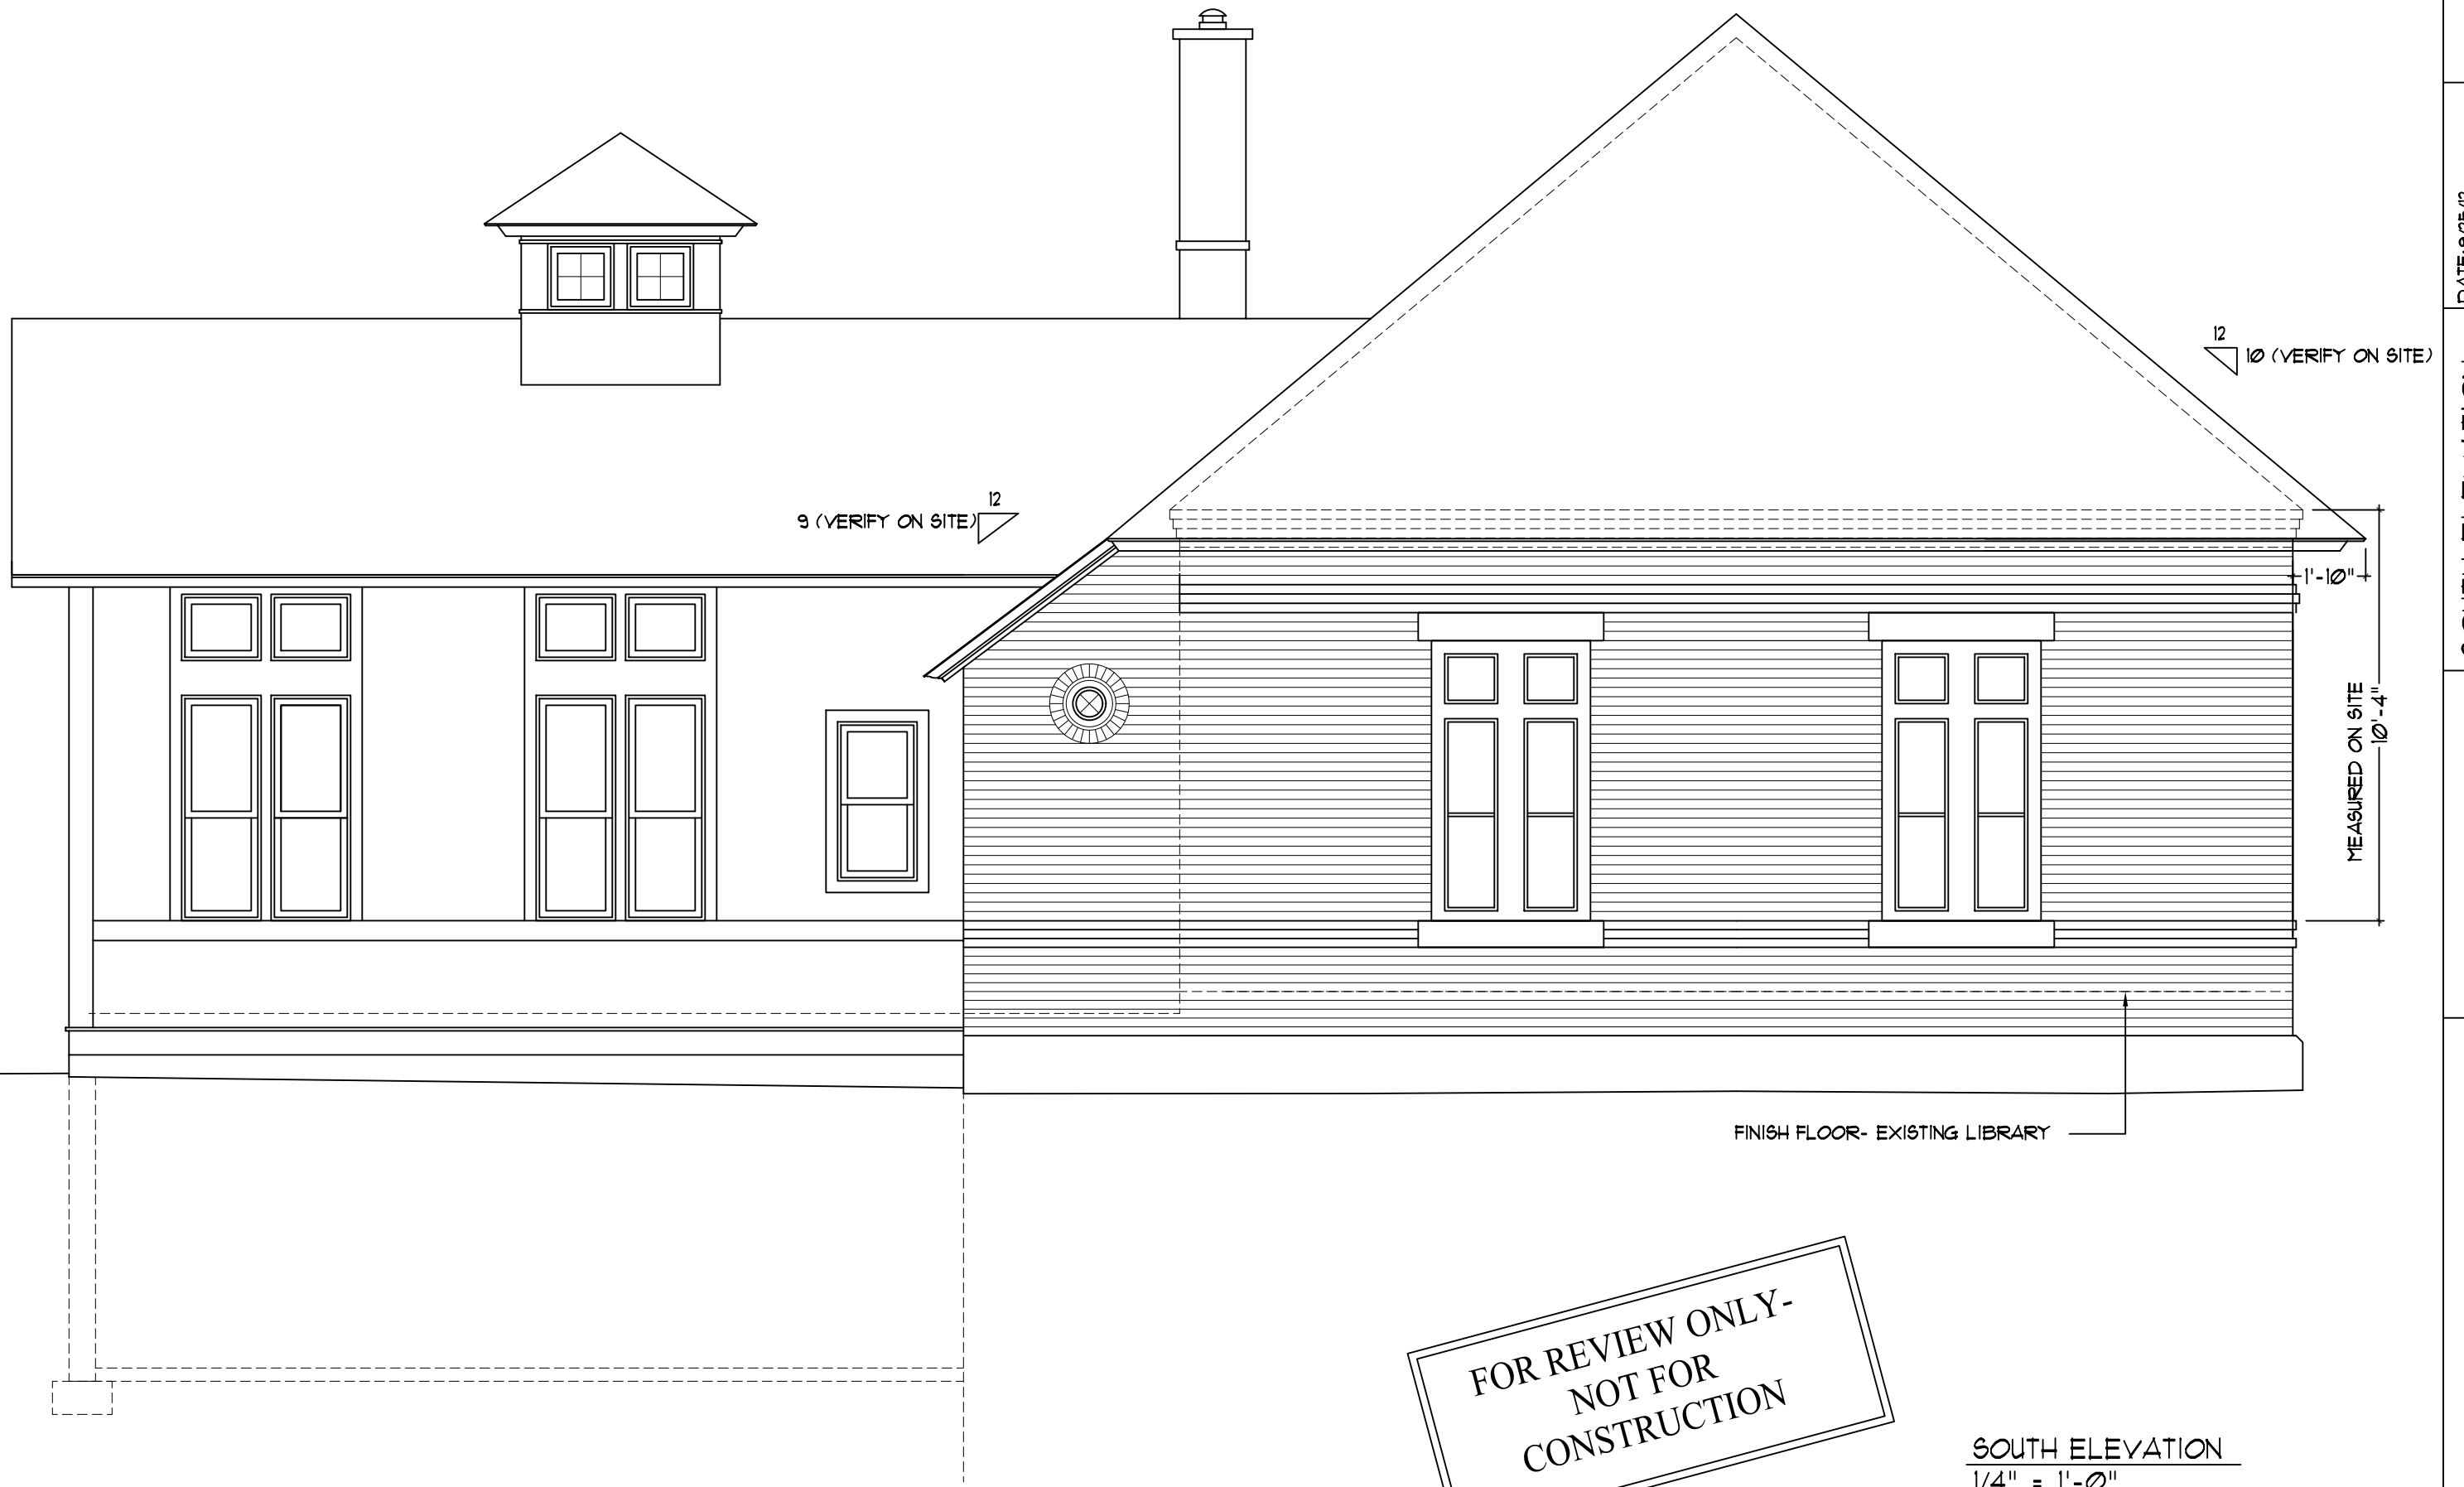

FOR REVIEW ONLY -
NOT FOR
CONSTRUCTION

SOUTH ELEVATION
1/4" = 1'-0"


DATE: 9/25/12
REV: 9/27/12
10/4/12

SOUTH ELEVATION

SCALE: 1/4" = 1'-0"

ETNA LIBRARY
ADDITION
HANOVER, NH

SPRINGPOINT, INC.
39 HOLMESWOOD DR SANDOWN, NH 03873
603 313-6683 SPRINGPOINTDESIGN.COM

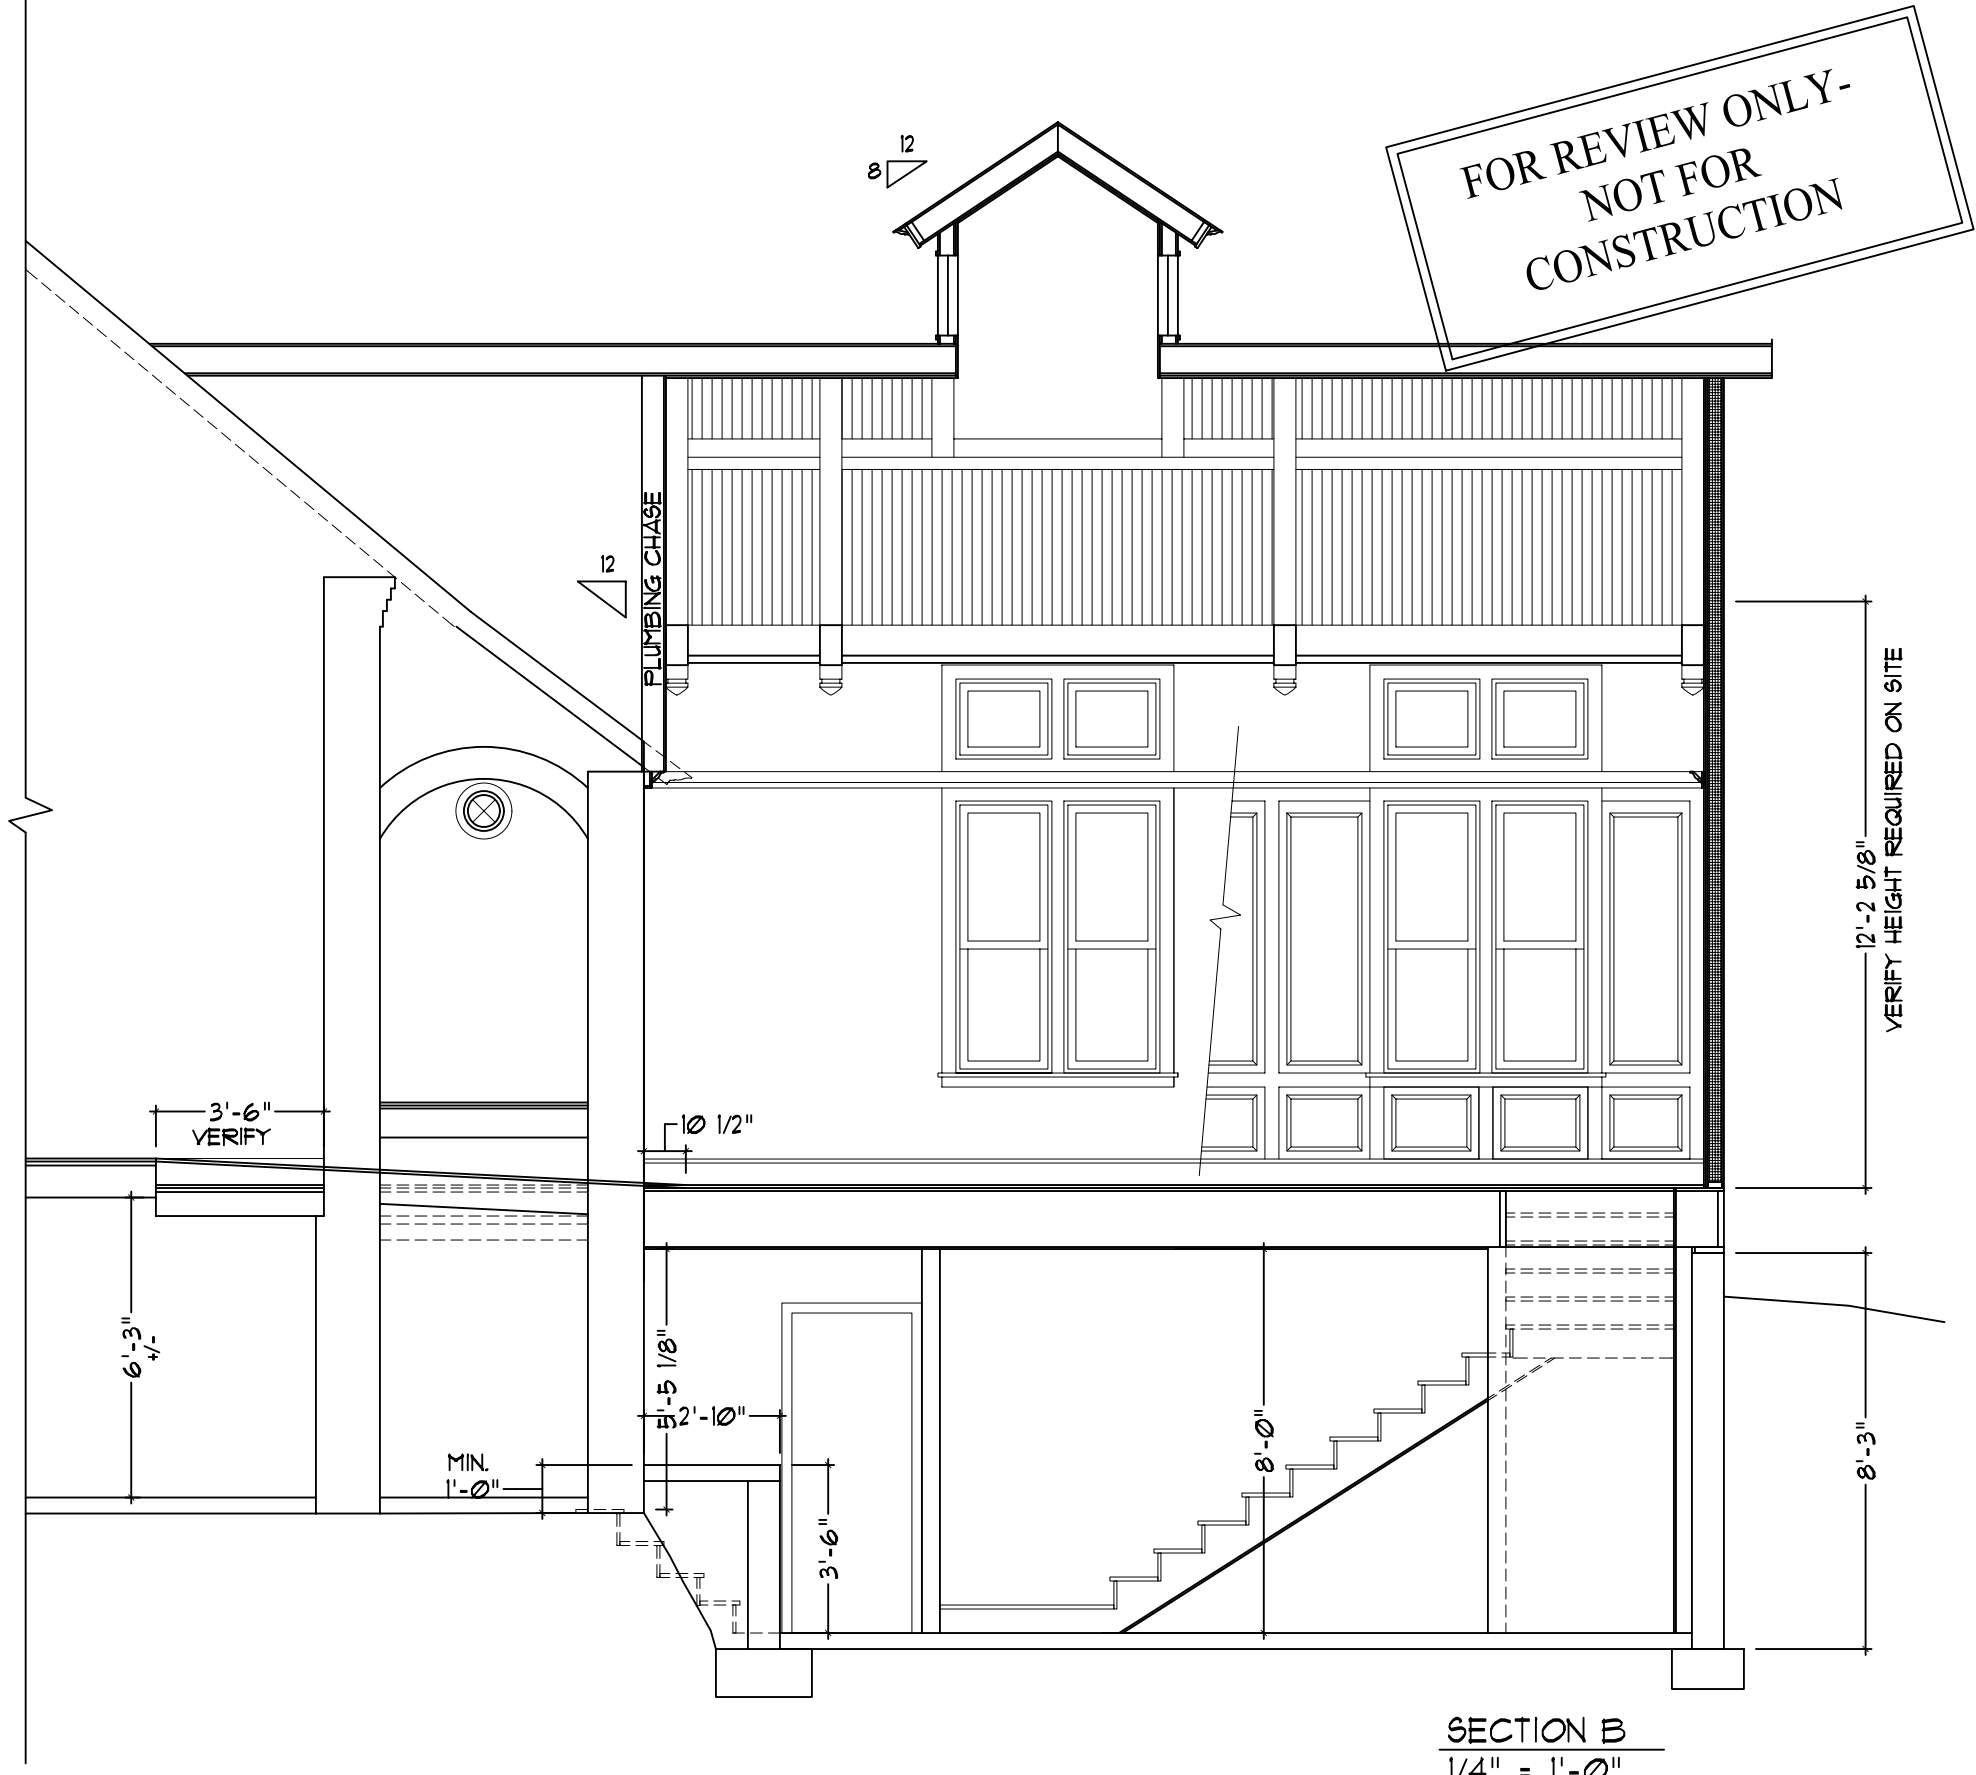

SECTION B
1/4" = 1'-0"

FOR REVIEW ONLY -
NOT FOR
CONSTRUCTION

DATE: 9/25/12
REV: 9/27/12
10/4/12

BUILDING SECTION
SCALE: 1/4" = 1'-0"

ETNA LIBRARY
ADDITION
HANOVER, NH

SPRINGPOINT, INC.
39 HOLMESWOOD DR SANDOWN, NH 03813
603 313-6683 SPRINGPOINTDESIGN.COM